

VERTICAL EXPRESS  
9280 Crestwyn Hills  
Memphis, TN 38125

1-866-HELP-TKE

## INFORMATION BULLETIN

Monday, August 31, 2020

**Equipment:** Wiring Diagrams for ICON32


**QCR:** 127487

**Problem:** The wrong controller type wiring diagrams (2204NA) were sent to the jobs listed in AUL.

**Solution:** The correct wiring diagrams are attached.

**Material**  
**Availability:** Wiring diagram attached.



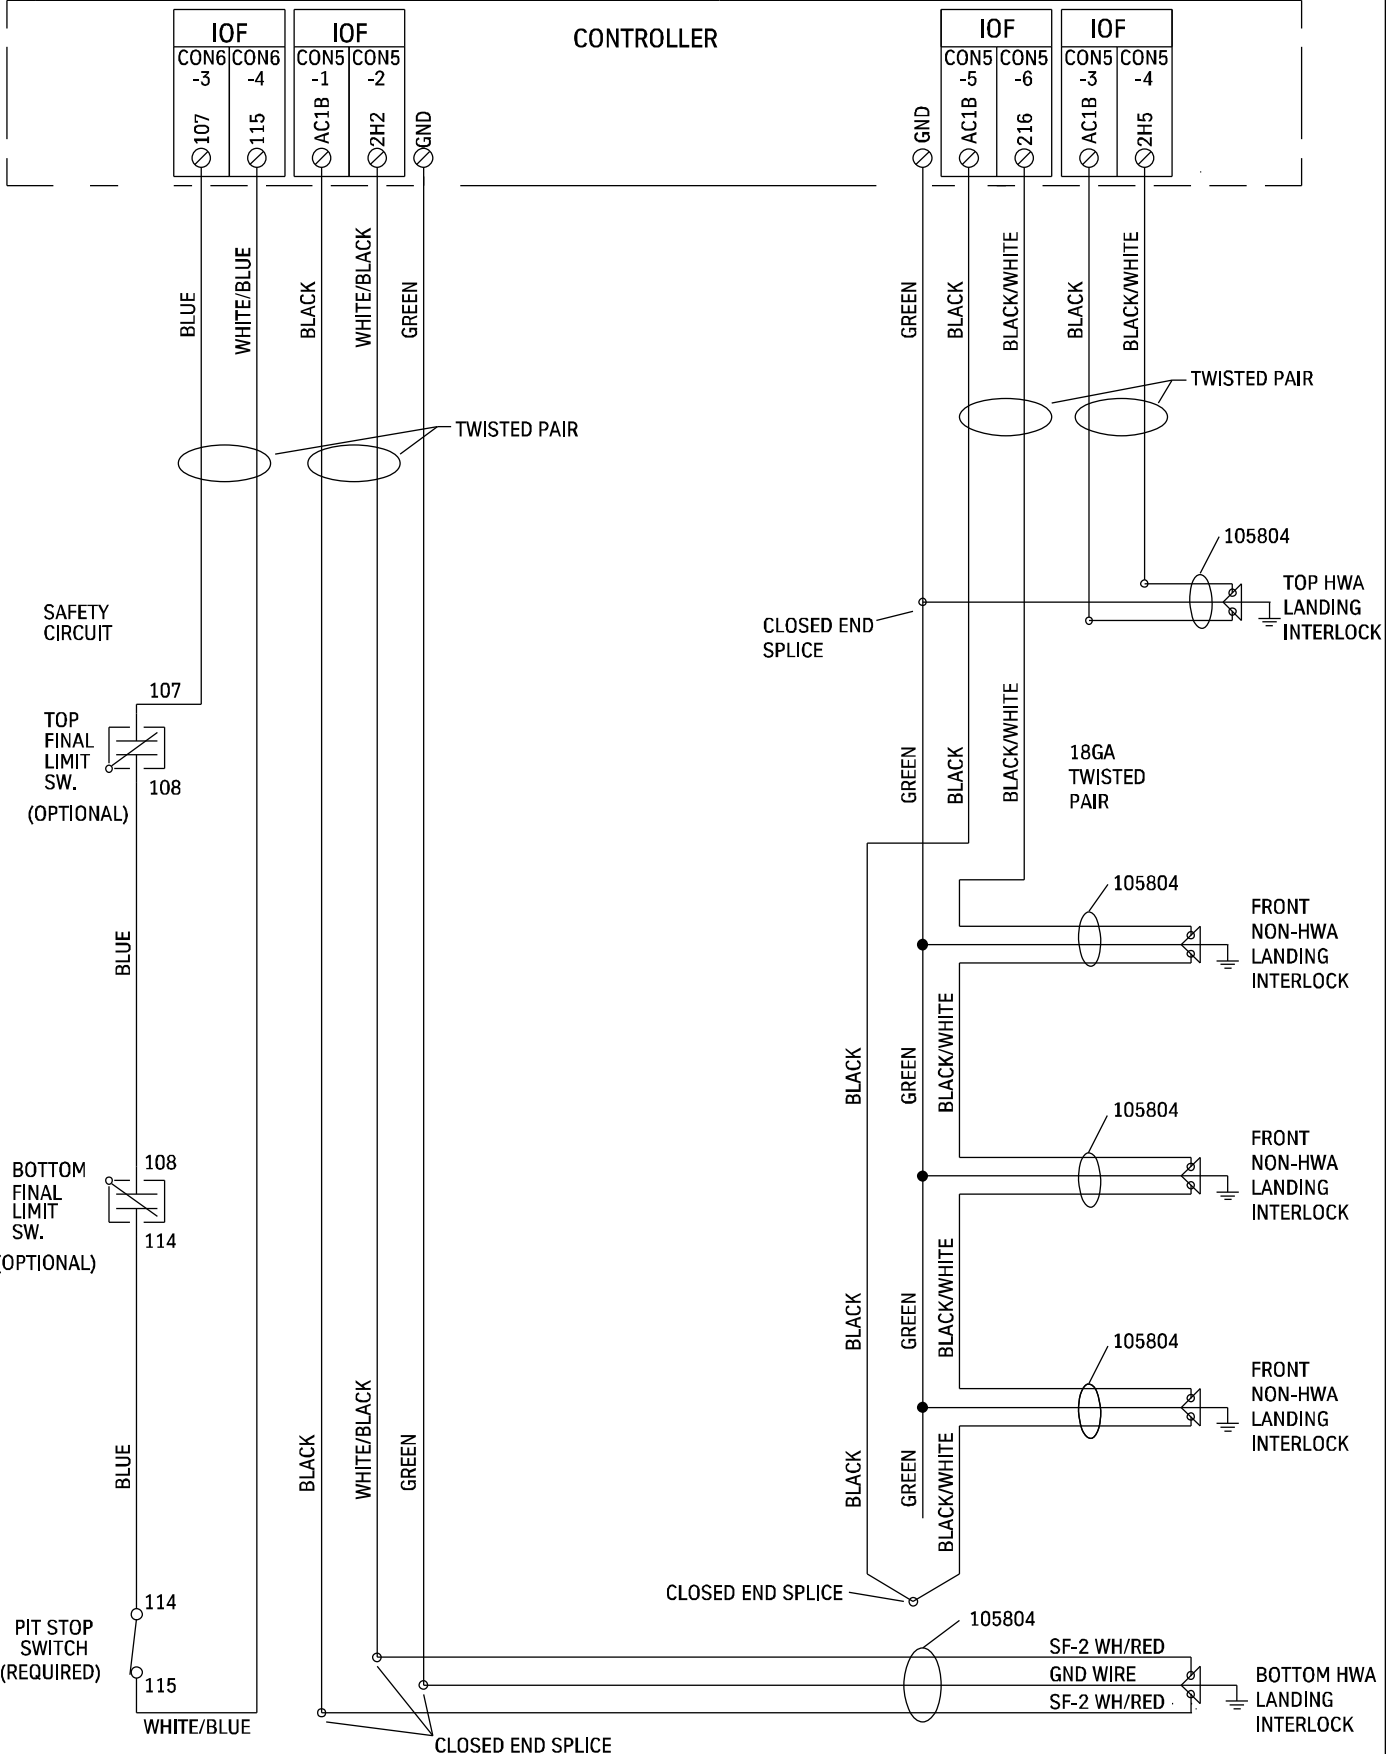

NOTE: 105804 IS FIREPROOF INTERLOCK WIRE.


THIS DOCUMENT AND ALL INFORMATION THEREON IS THE PROPRIETARY PROPERTY OF THYSSENKRUPP ELEVATOR AND MUST NOT BE MADE PUBLIC OR COPIED. THIS DOCUMENT IS LOANED SUBJECT TO RETURN ON DEMAND AND IS NOT TO BE USED DIRECTLY OR INDIRECTLY DETRIMENTAL TO THE INTEREST OF THYSSENKRUPP ELEVATOR.

A	503115	503115	ACC/WM
REV	ECO NO.	DATE	BY




ICON32 SYSTEM WIRING DIAGRAMS		Hatch Wiring-Intricks lim Frnt Hatch Wiring Interlocks/limits front MRL	
NOTE: THIS DWG CAD GENERATED PER CONTRACT REQUIREMENTS Spg:52			
DWN:BBQ	CKD: TKECad	2204NA	REV B
DATE:04/23/19	SHT 35 OF 41		

35  
01  
  
35  
02  
  
35  
03  
  
35  
04  
  
35  
05  
  
35  
06  
  
35  
07  
  
35  
08  
  
35  
09  
  
35  
10  
  
35  
11  
  
35  
12  
  
35  
13  
  
35  
14  
  
35  
15  
  
35  
16  
  
35  
17  
  
35  
18  
  
35  
19

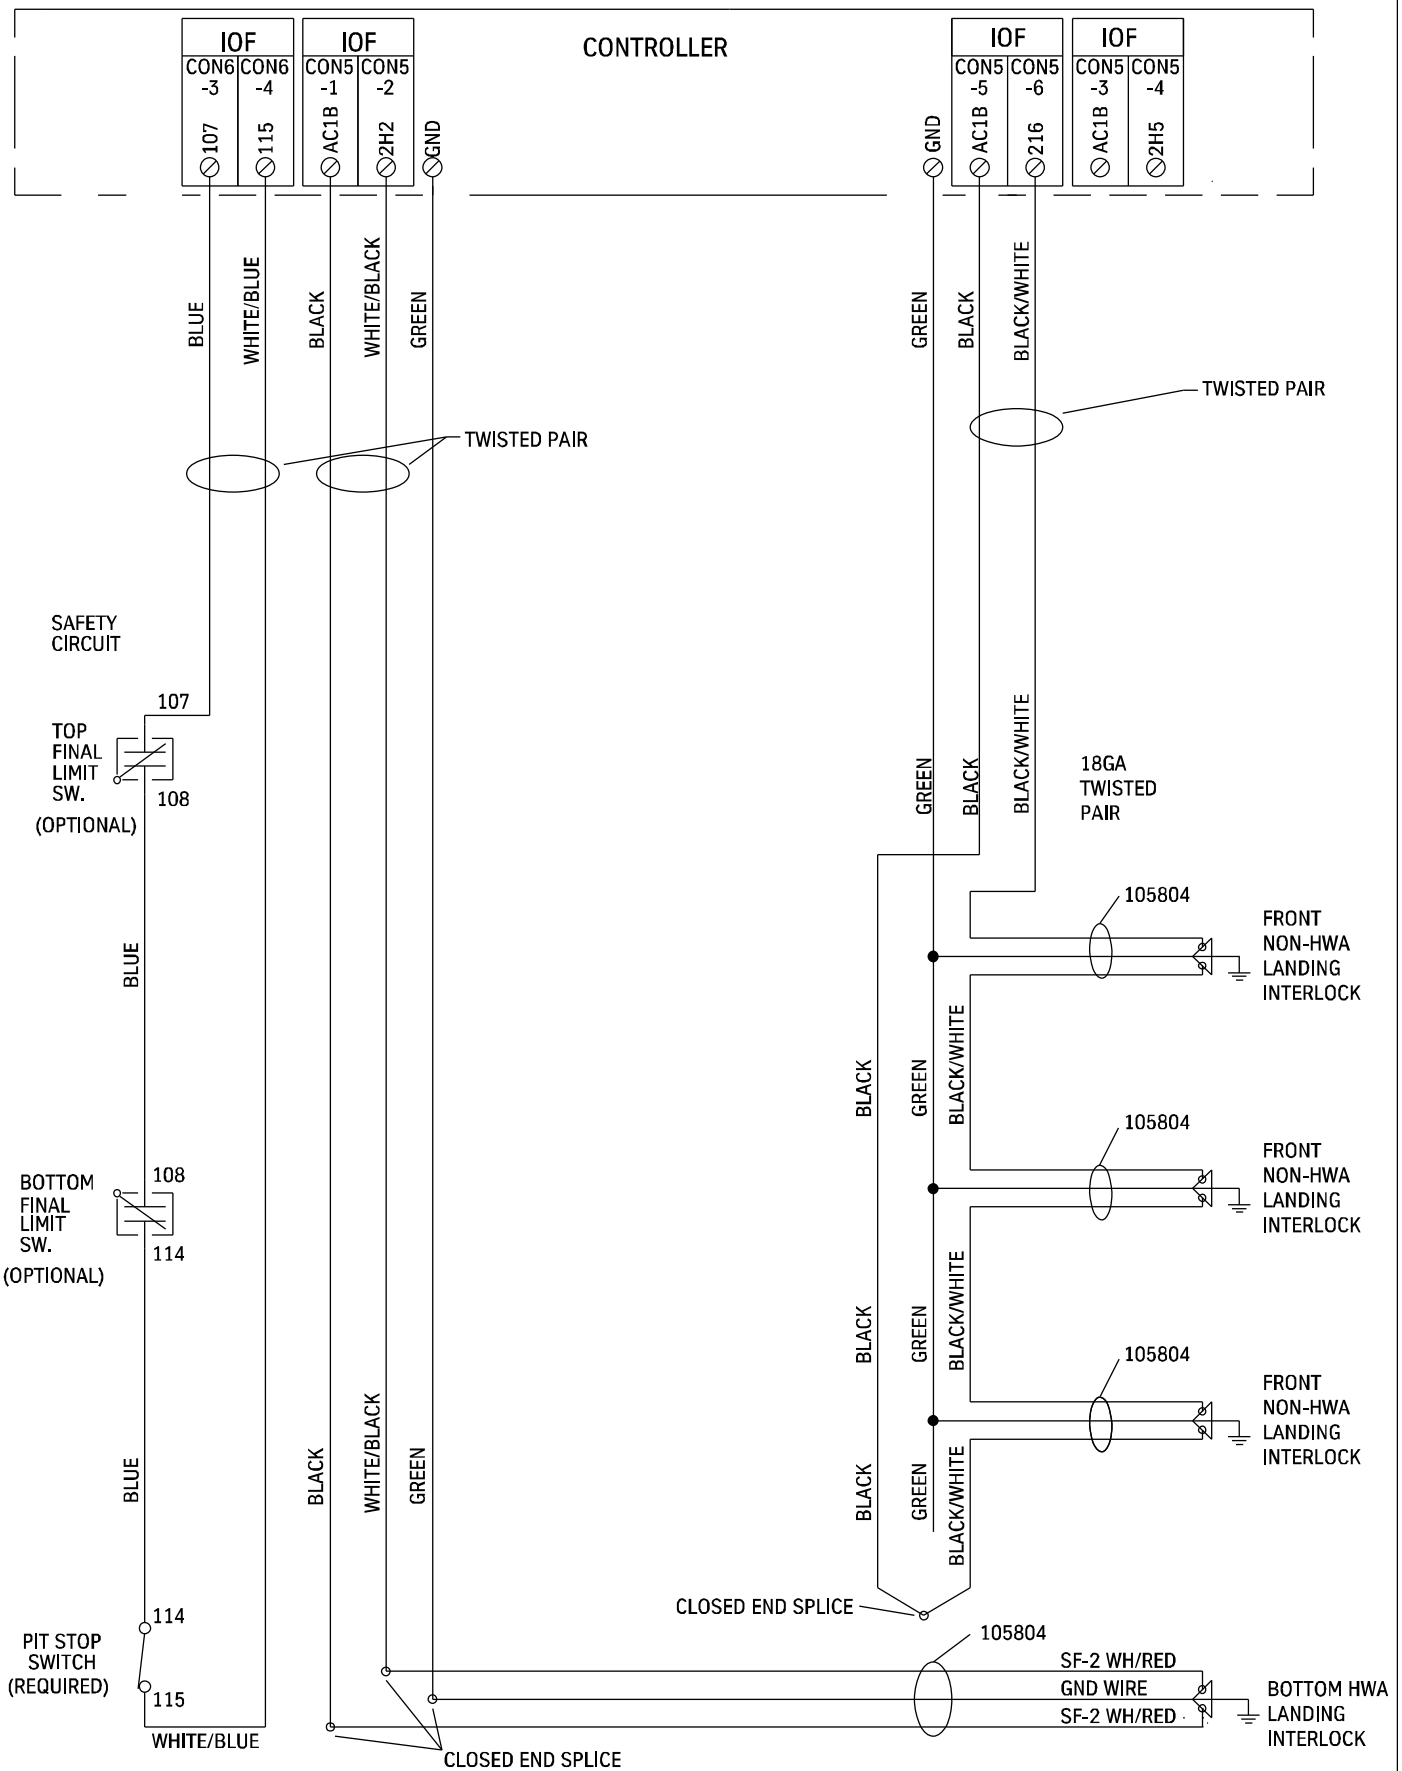


NOTE: 105804 IS FIREPROOF INTERLOCK WIRE.

35  
01  
  
35  
02  
  
35  
03  
  
35  
04  
  
35  
05  
  
35  
06  
  
35  
07  
  
35  
08  
  
35  
09  
  
35  
10  
  
35  
11  
  
35  
12  
  
35  
13  
  
35  
14  
  
35  
15  
  
35  
16  
  
35  
17  
  
35  
18  
  
35  
19

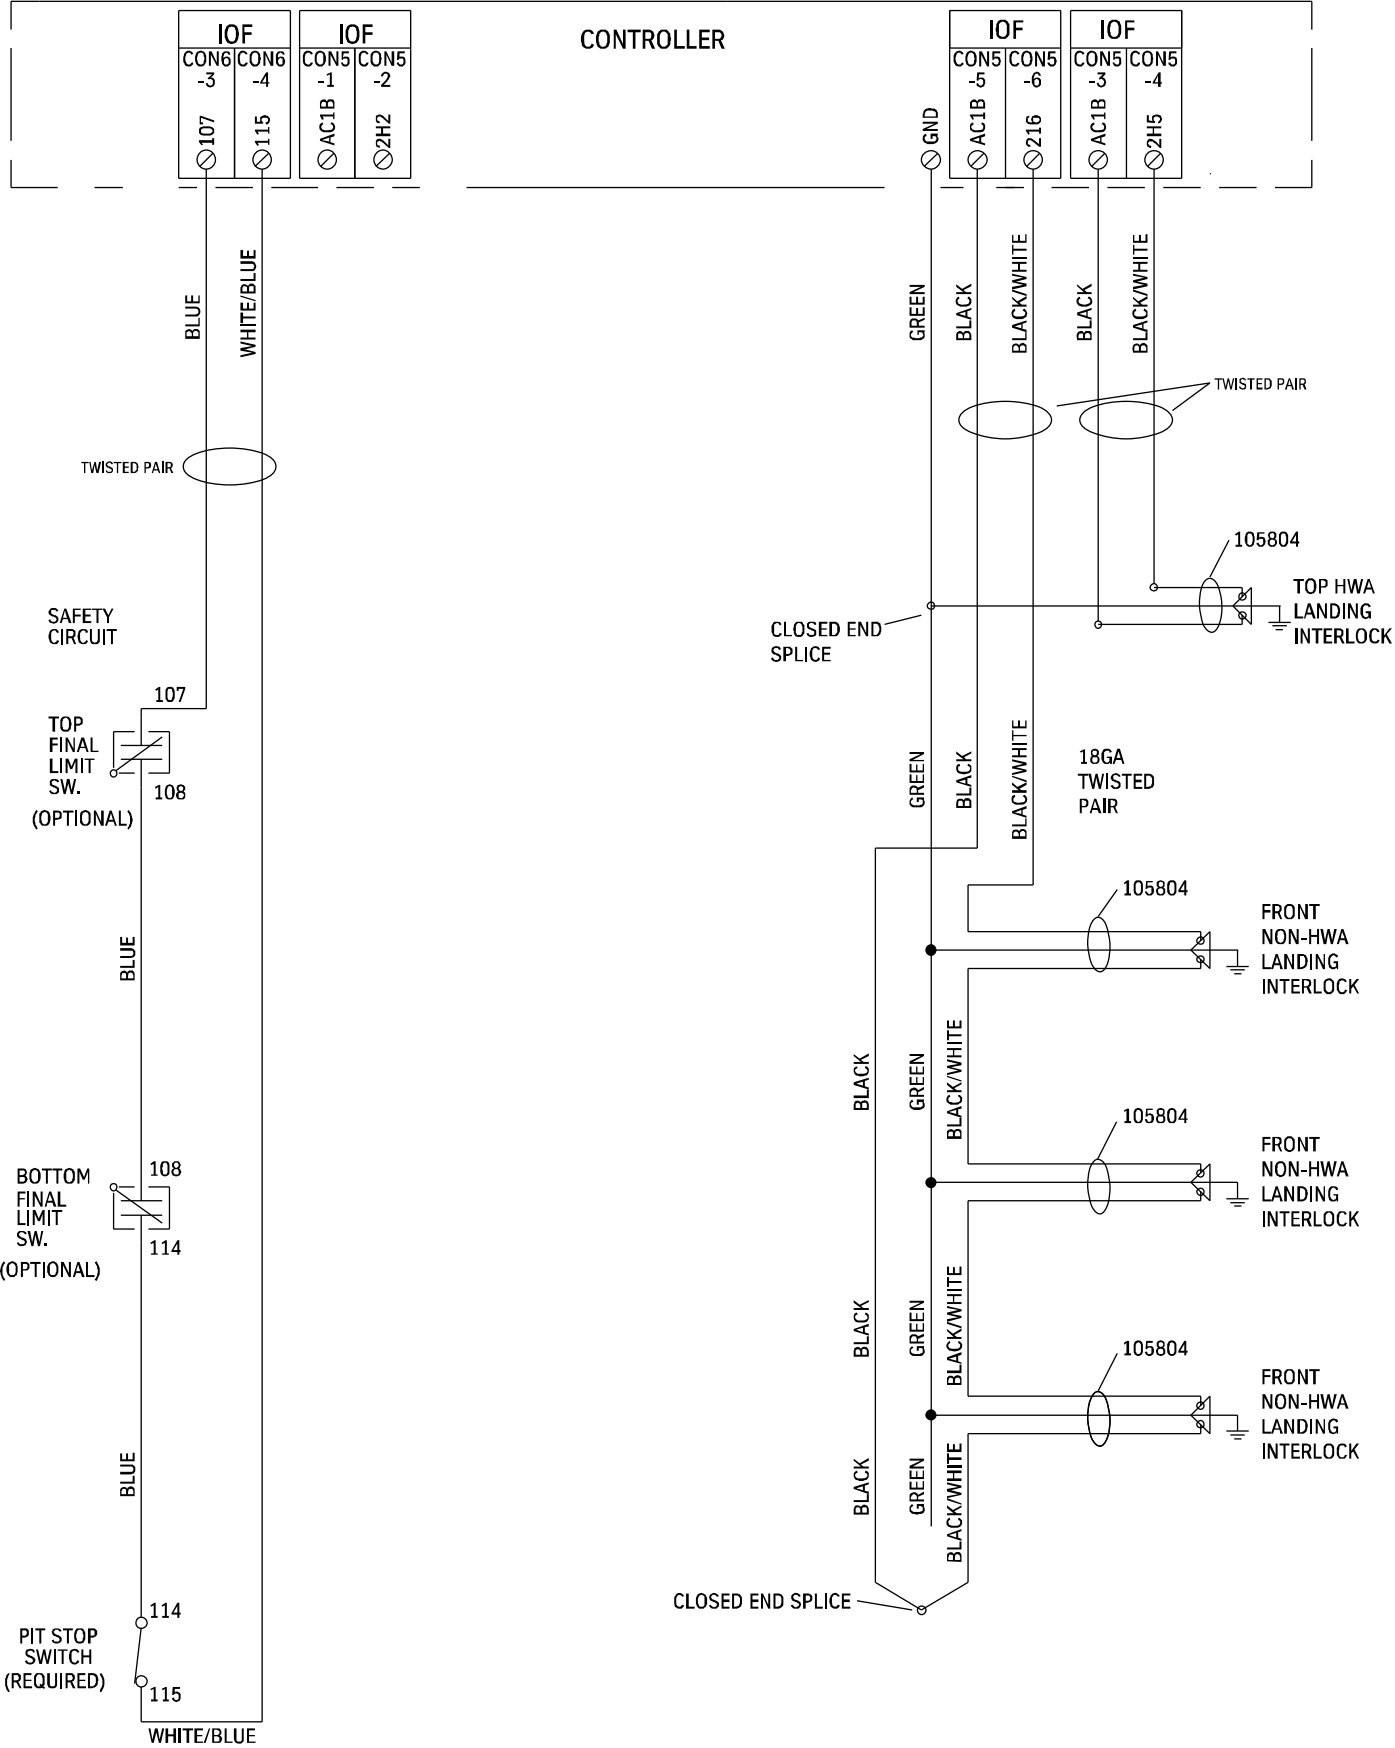


NOTE: 105804 IS FIREPROOF INTERLOCK WIRE.

35  
01  
  
35  
02  
  
35  
03  
  
35  
04  
  
35  
05  
  
35  
06  
  
35  
07  
  
35  
08  
  
35  
09  
  
35  
10  
  
35  
11  
  
35  
12  
  
35  
13  
  
35  
14  
  
35  
15  
  
35  
16  
  
35  
17  
  
35  
18  
  
35  
19

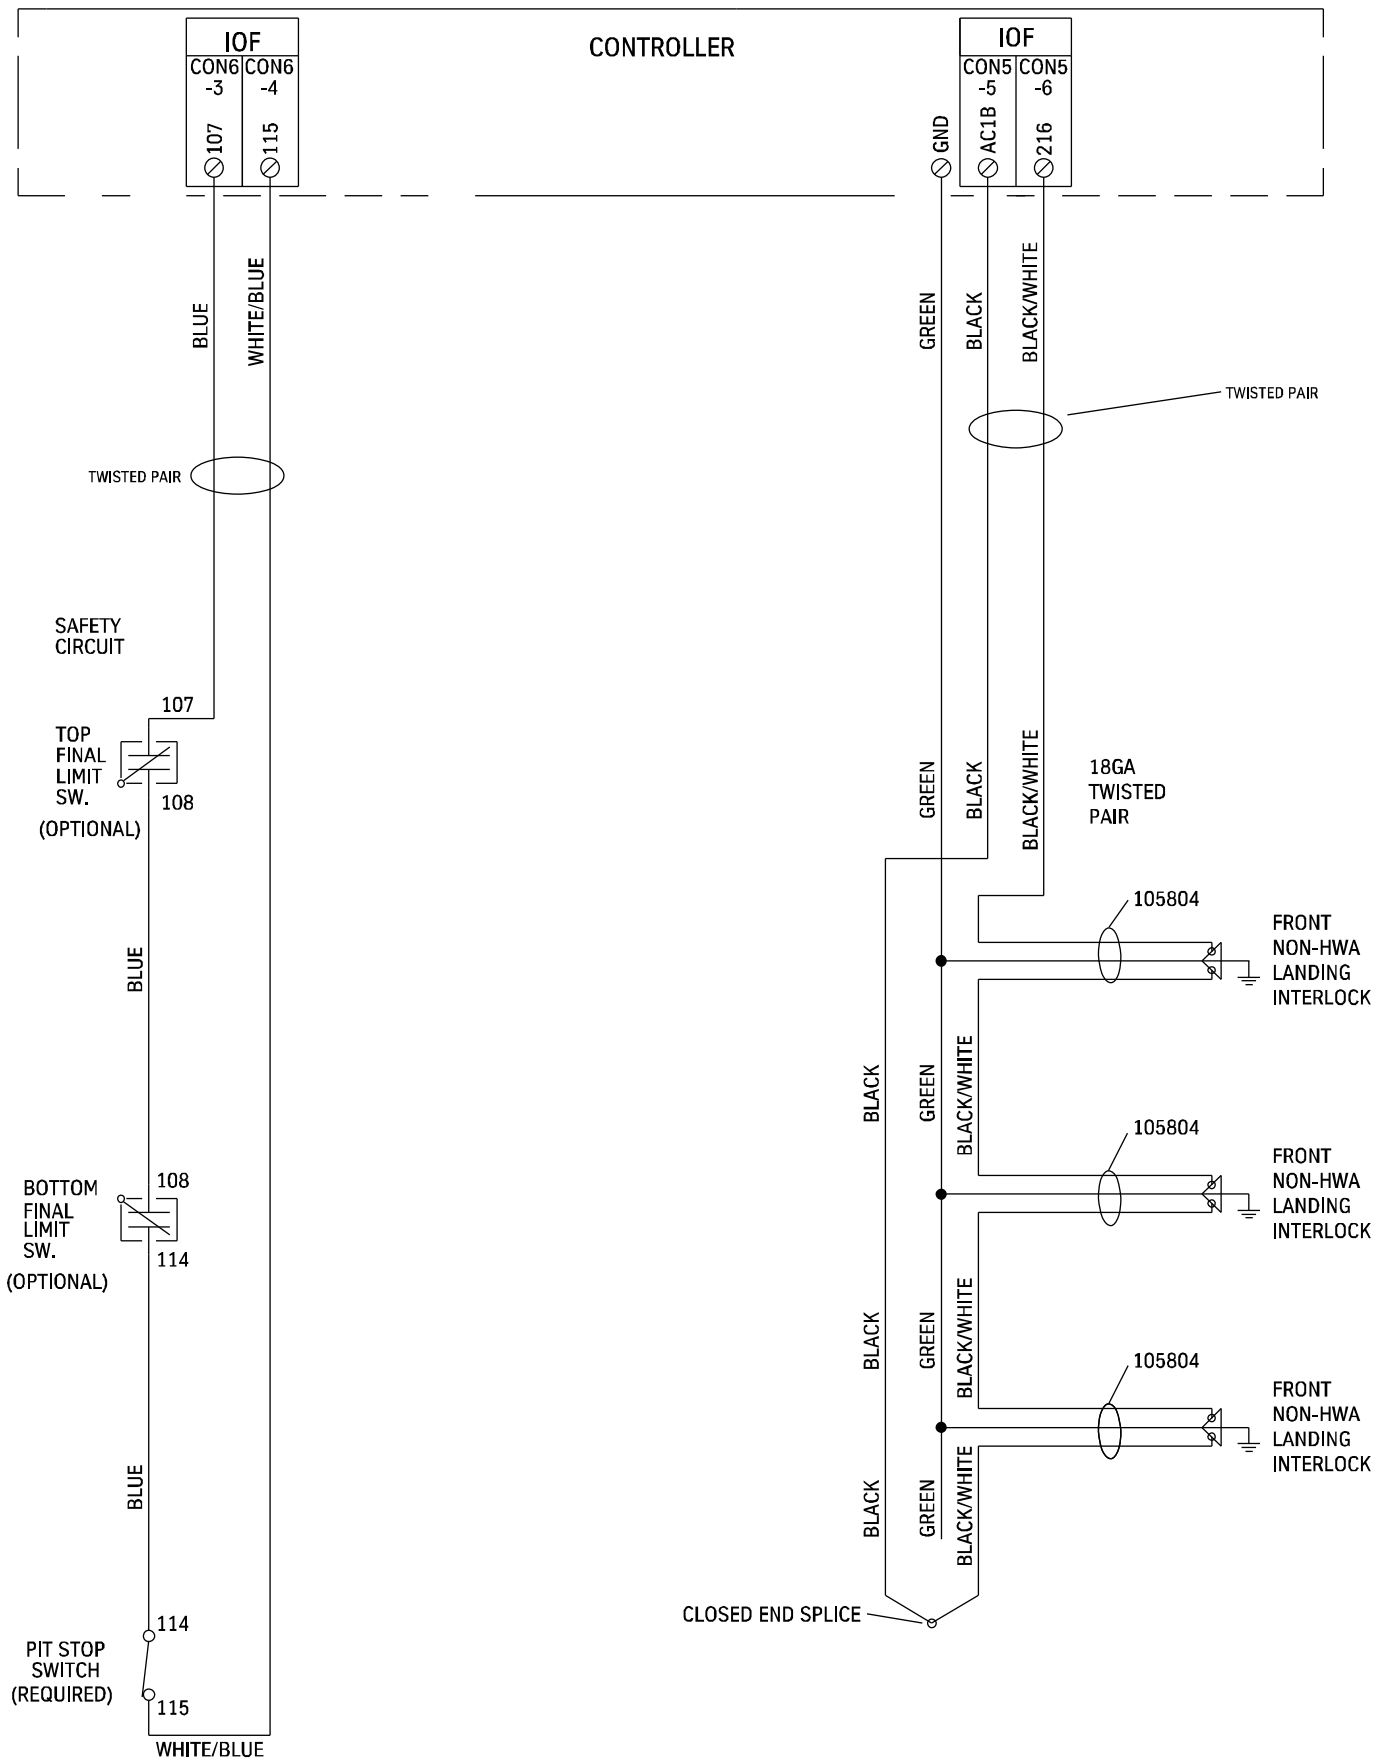

35  
01  
  
35  
02  
  
35  
03  
  
35  
04  
  
35  
05  
  
35  
06  
  
35  
07  
  
35  
08  
  
35  
09  
  
35  
10  
  
35  
11  
  
35  
12  
  
35  
13  
  
35  
14  
  
35  
15  
  
35  
16  
  
35  
17  
  
35  
18  
  
35  
19

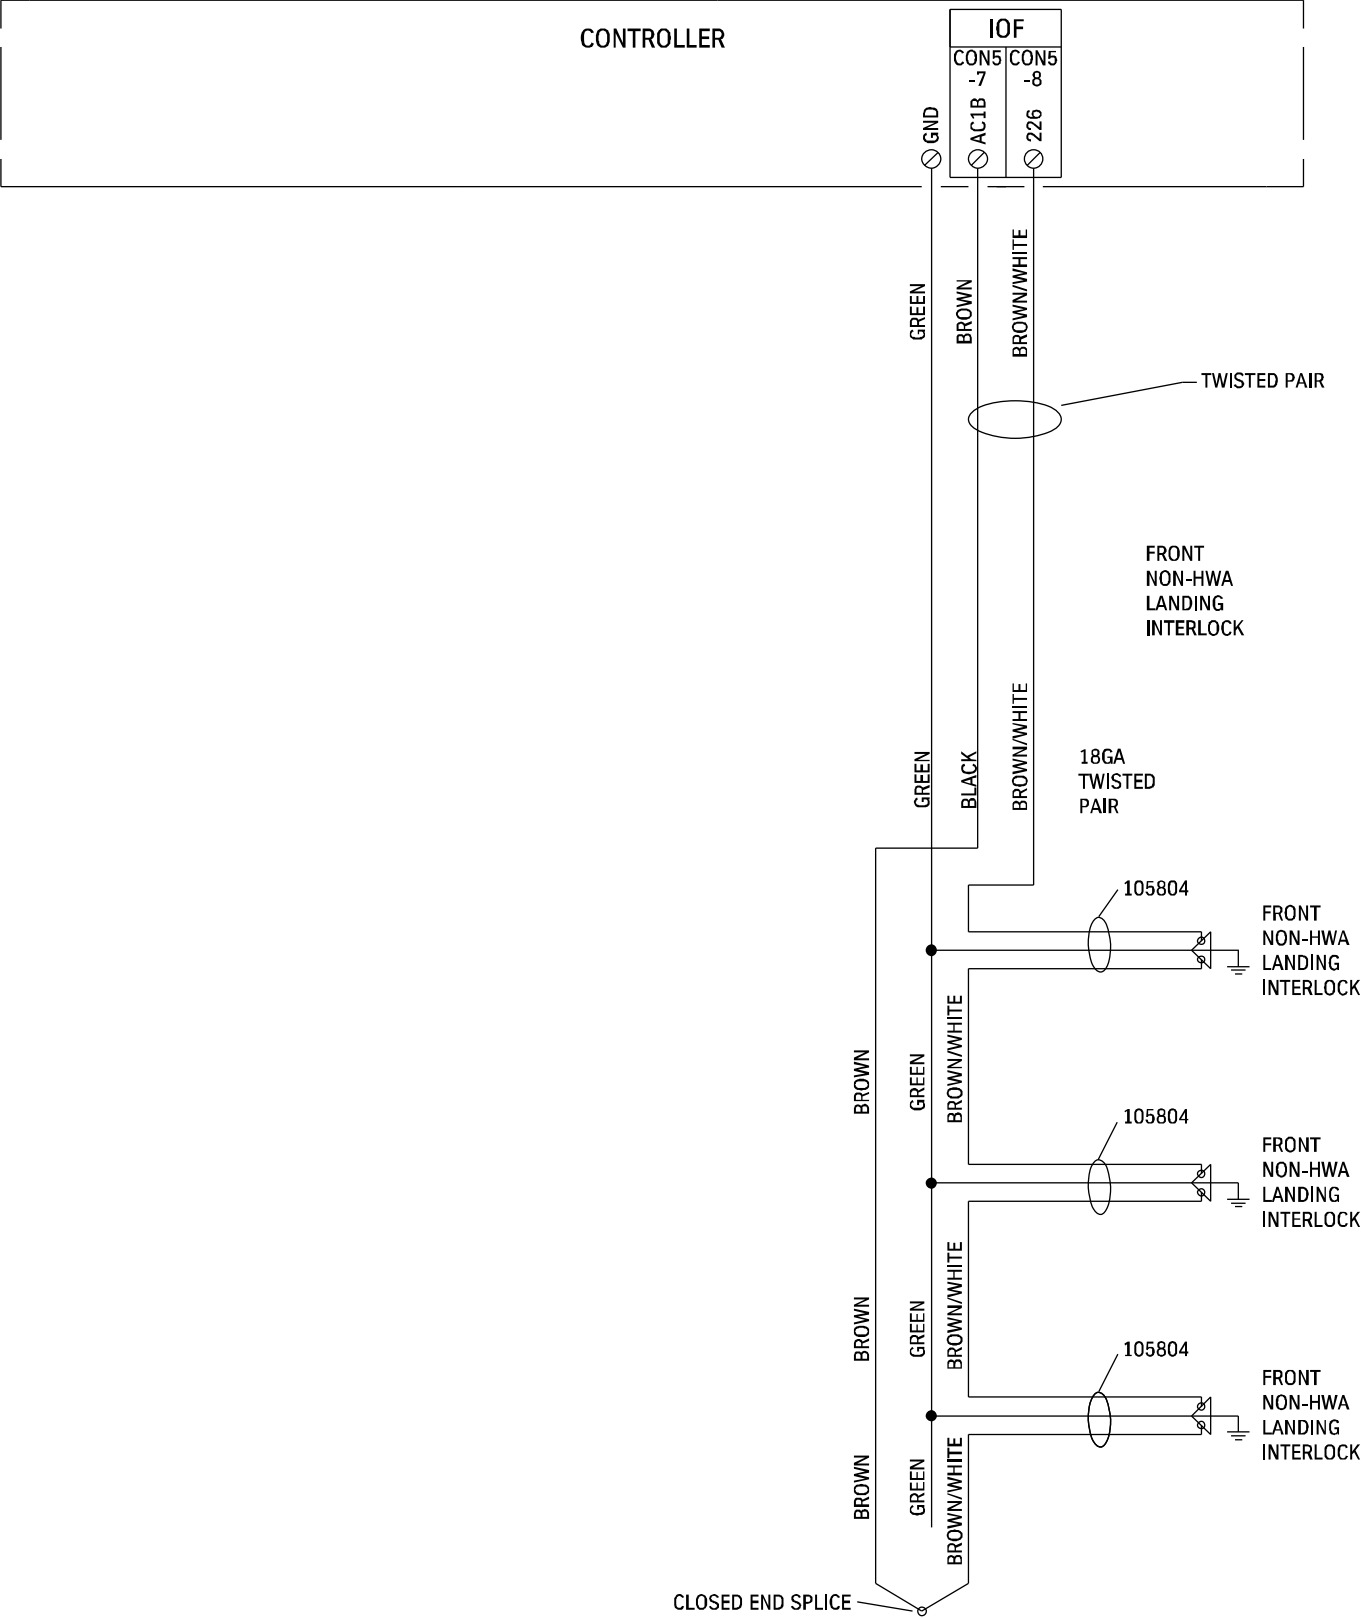

NOTE: 105804 IS FIREPROOF INTERLOCK WIRE.